








4F 平面図

theAIR/theGreen
theAmphitheater
401/402/403
404/405

S=1:300
Print=A3

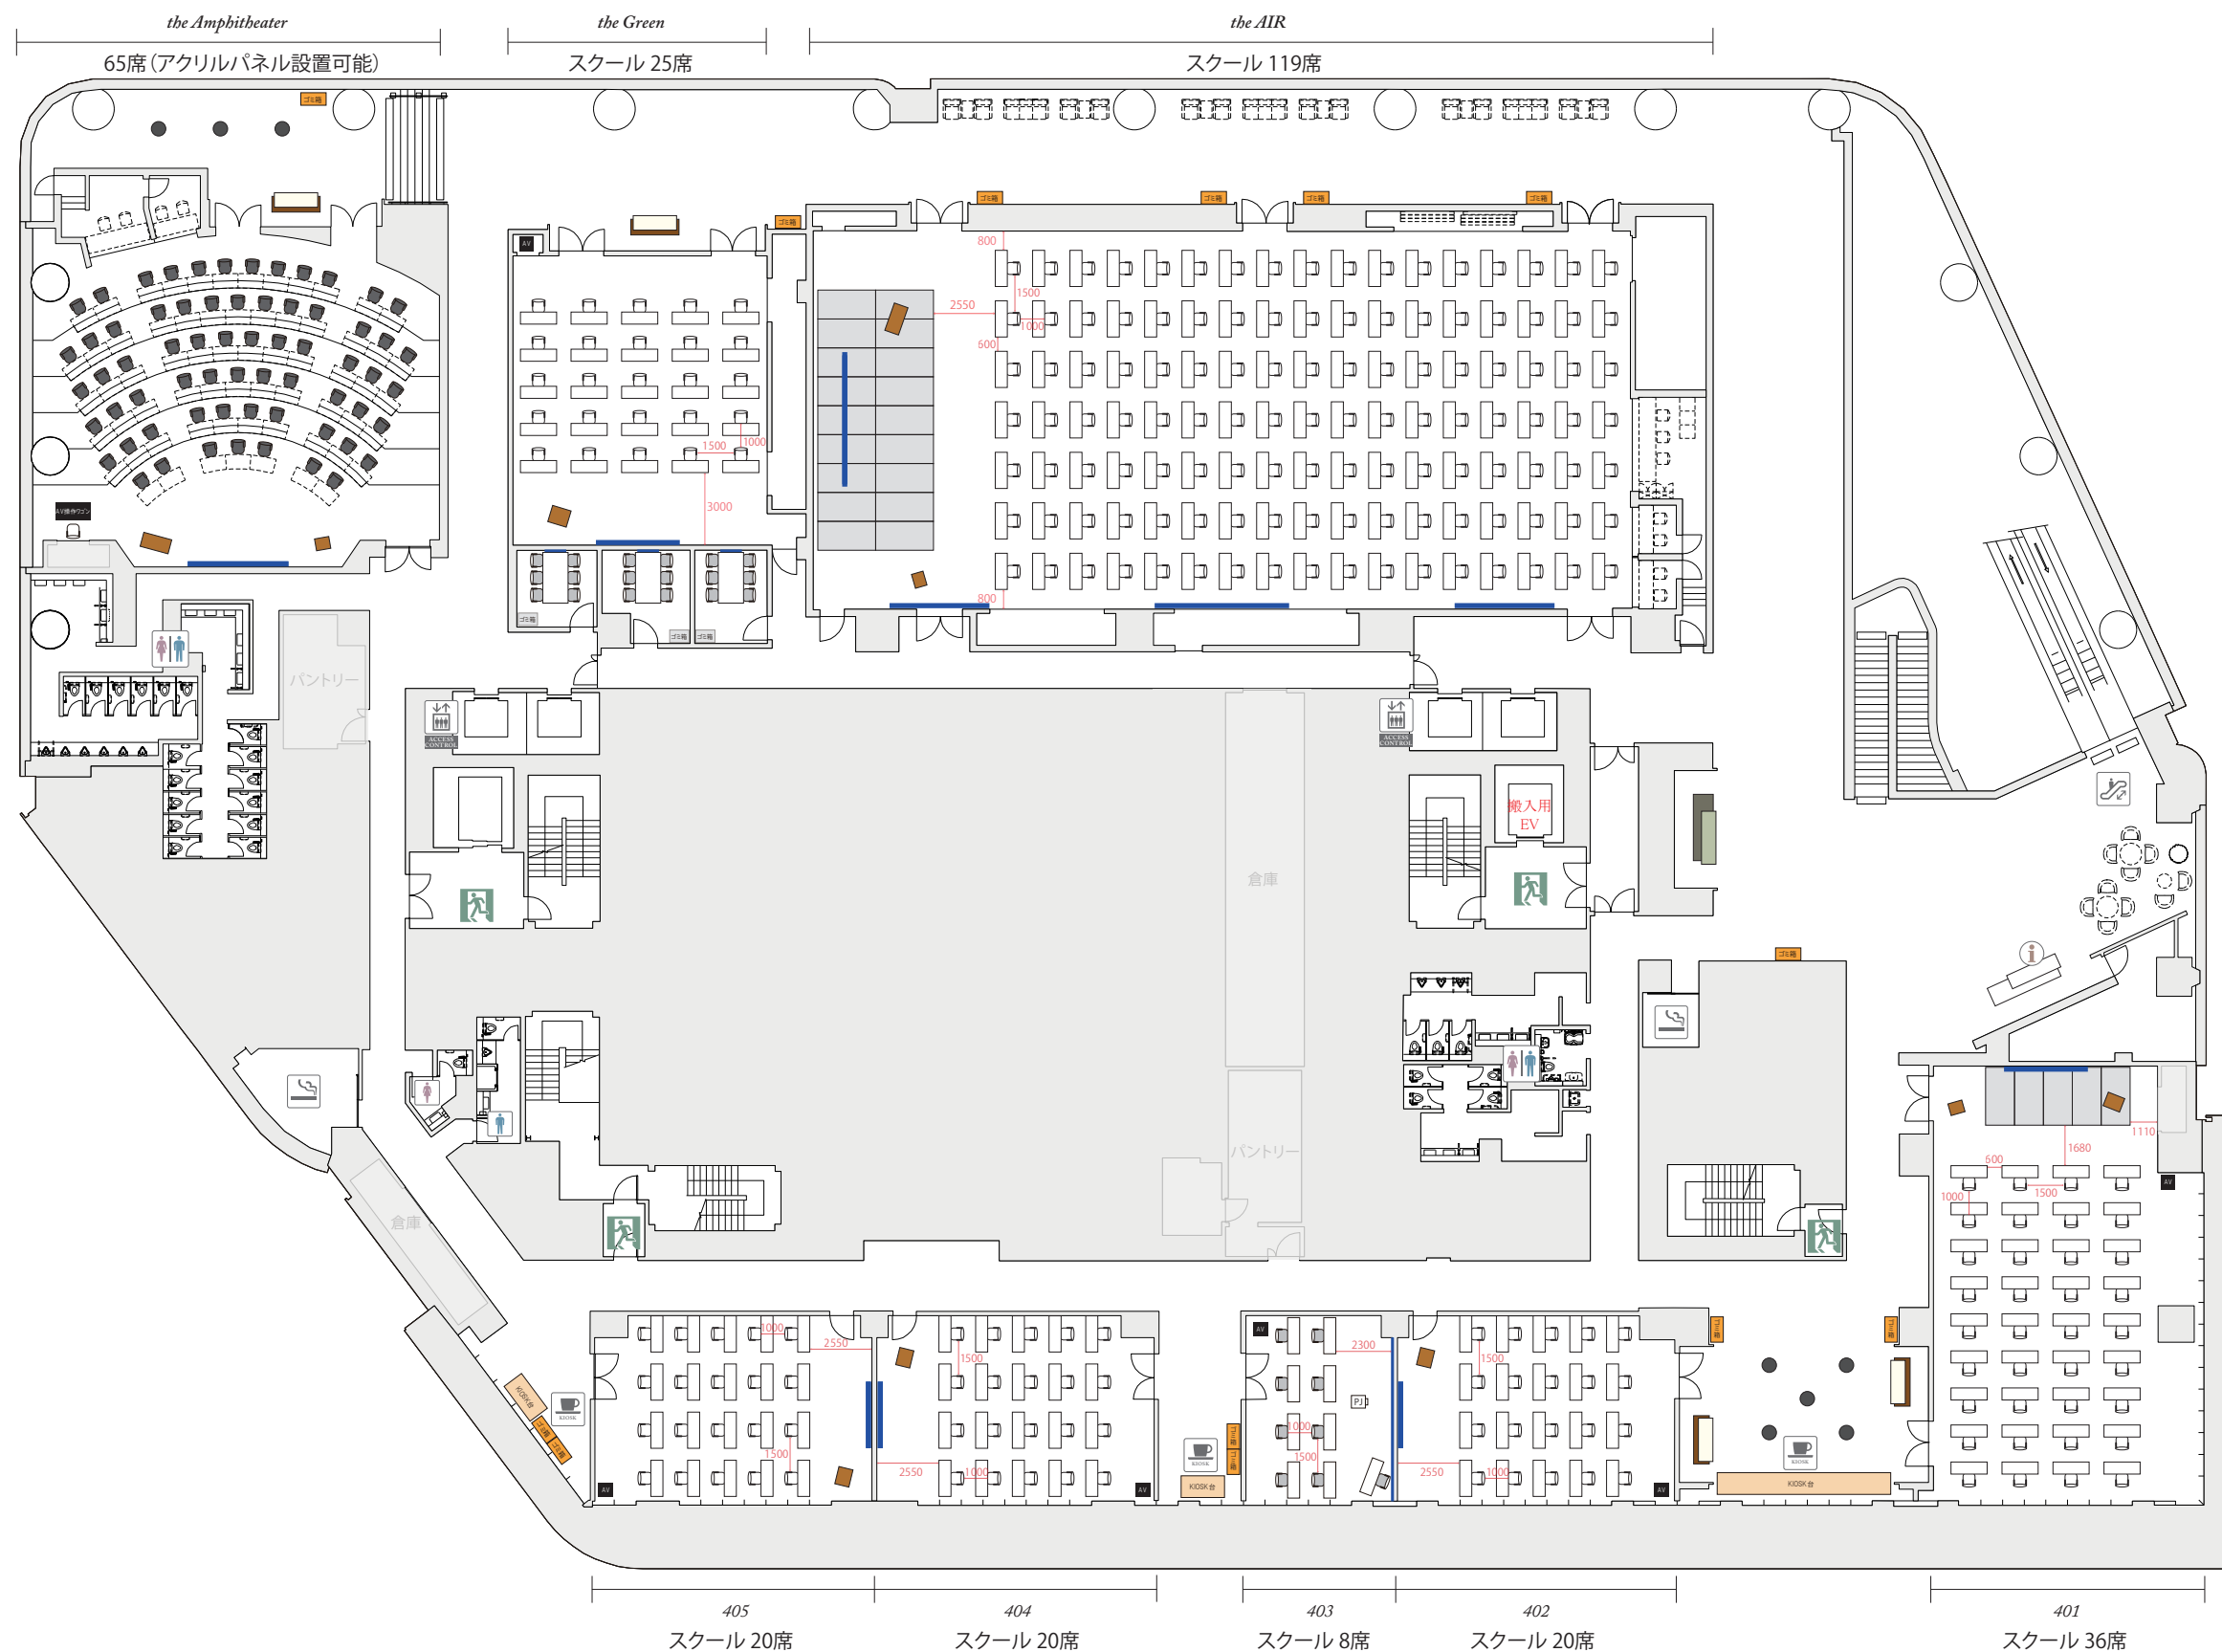

4F 平面図

theAIR/theGreen
theAmphitheater
401/402/403
404/405

S=1:300
Print=A3



4F 平面図

theAIR/theGreen
theAmphitheater
401/402/403
404/405

S=1:300
Print=A3

